


Example Residential Site Plan

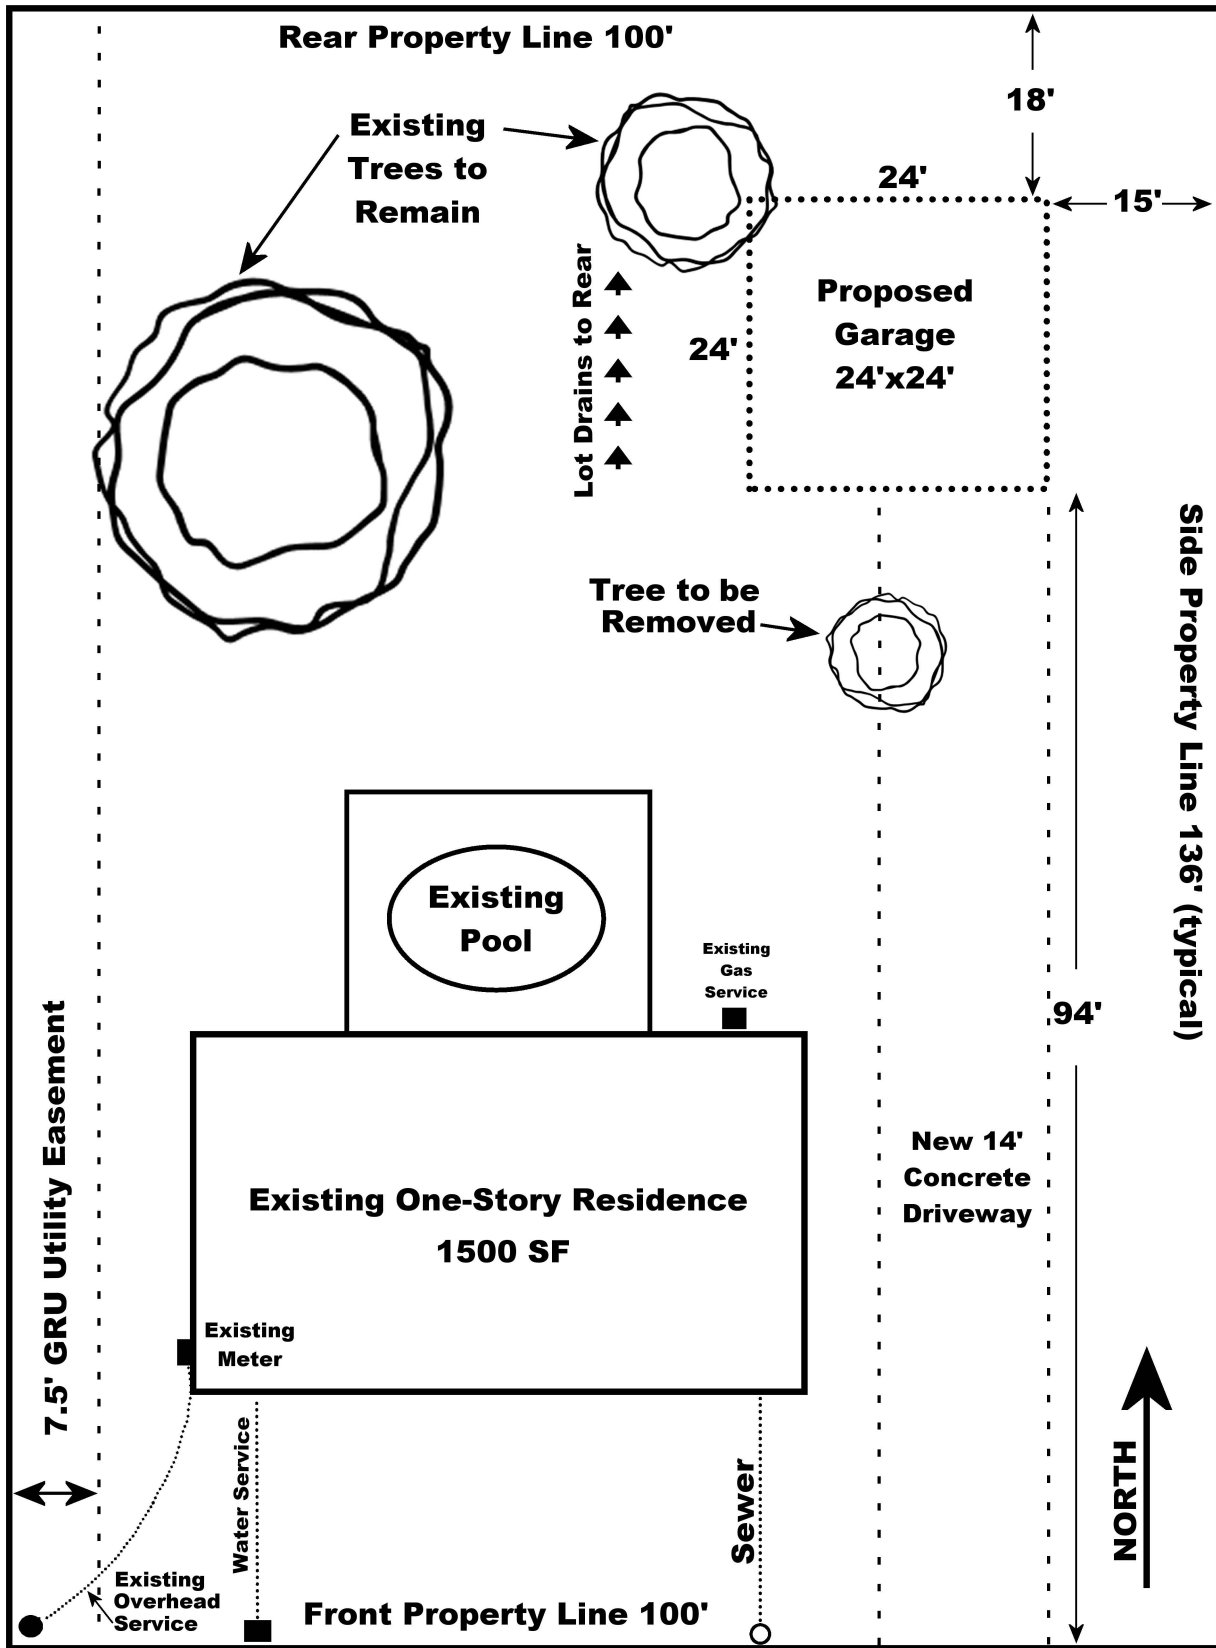

Existing 5" Sidewalk

Existing Driveway Apron

Owners: John & Jane Doe
1000 NW Front Street
Parcel #: 00000-000-000

NW Front Street

Drawn by: John Doe
April 2020