


ELEVATION

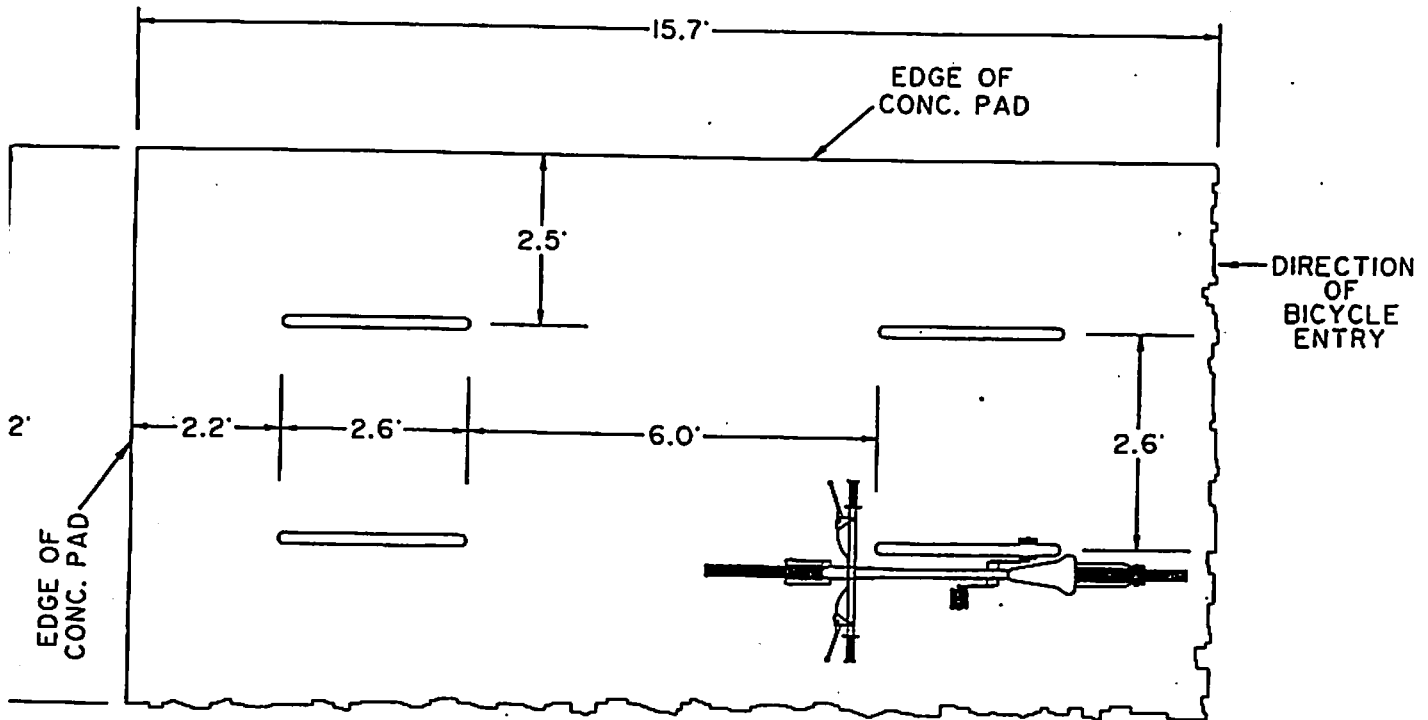

PLAN VIEW