


EXISTING  
FLOOR PLAN

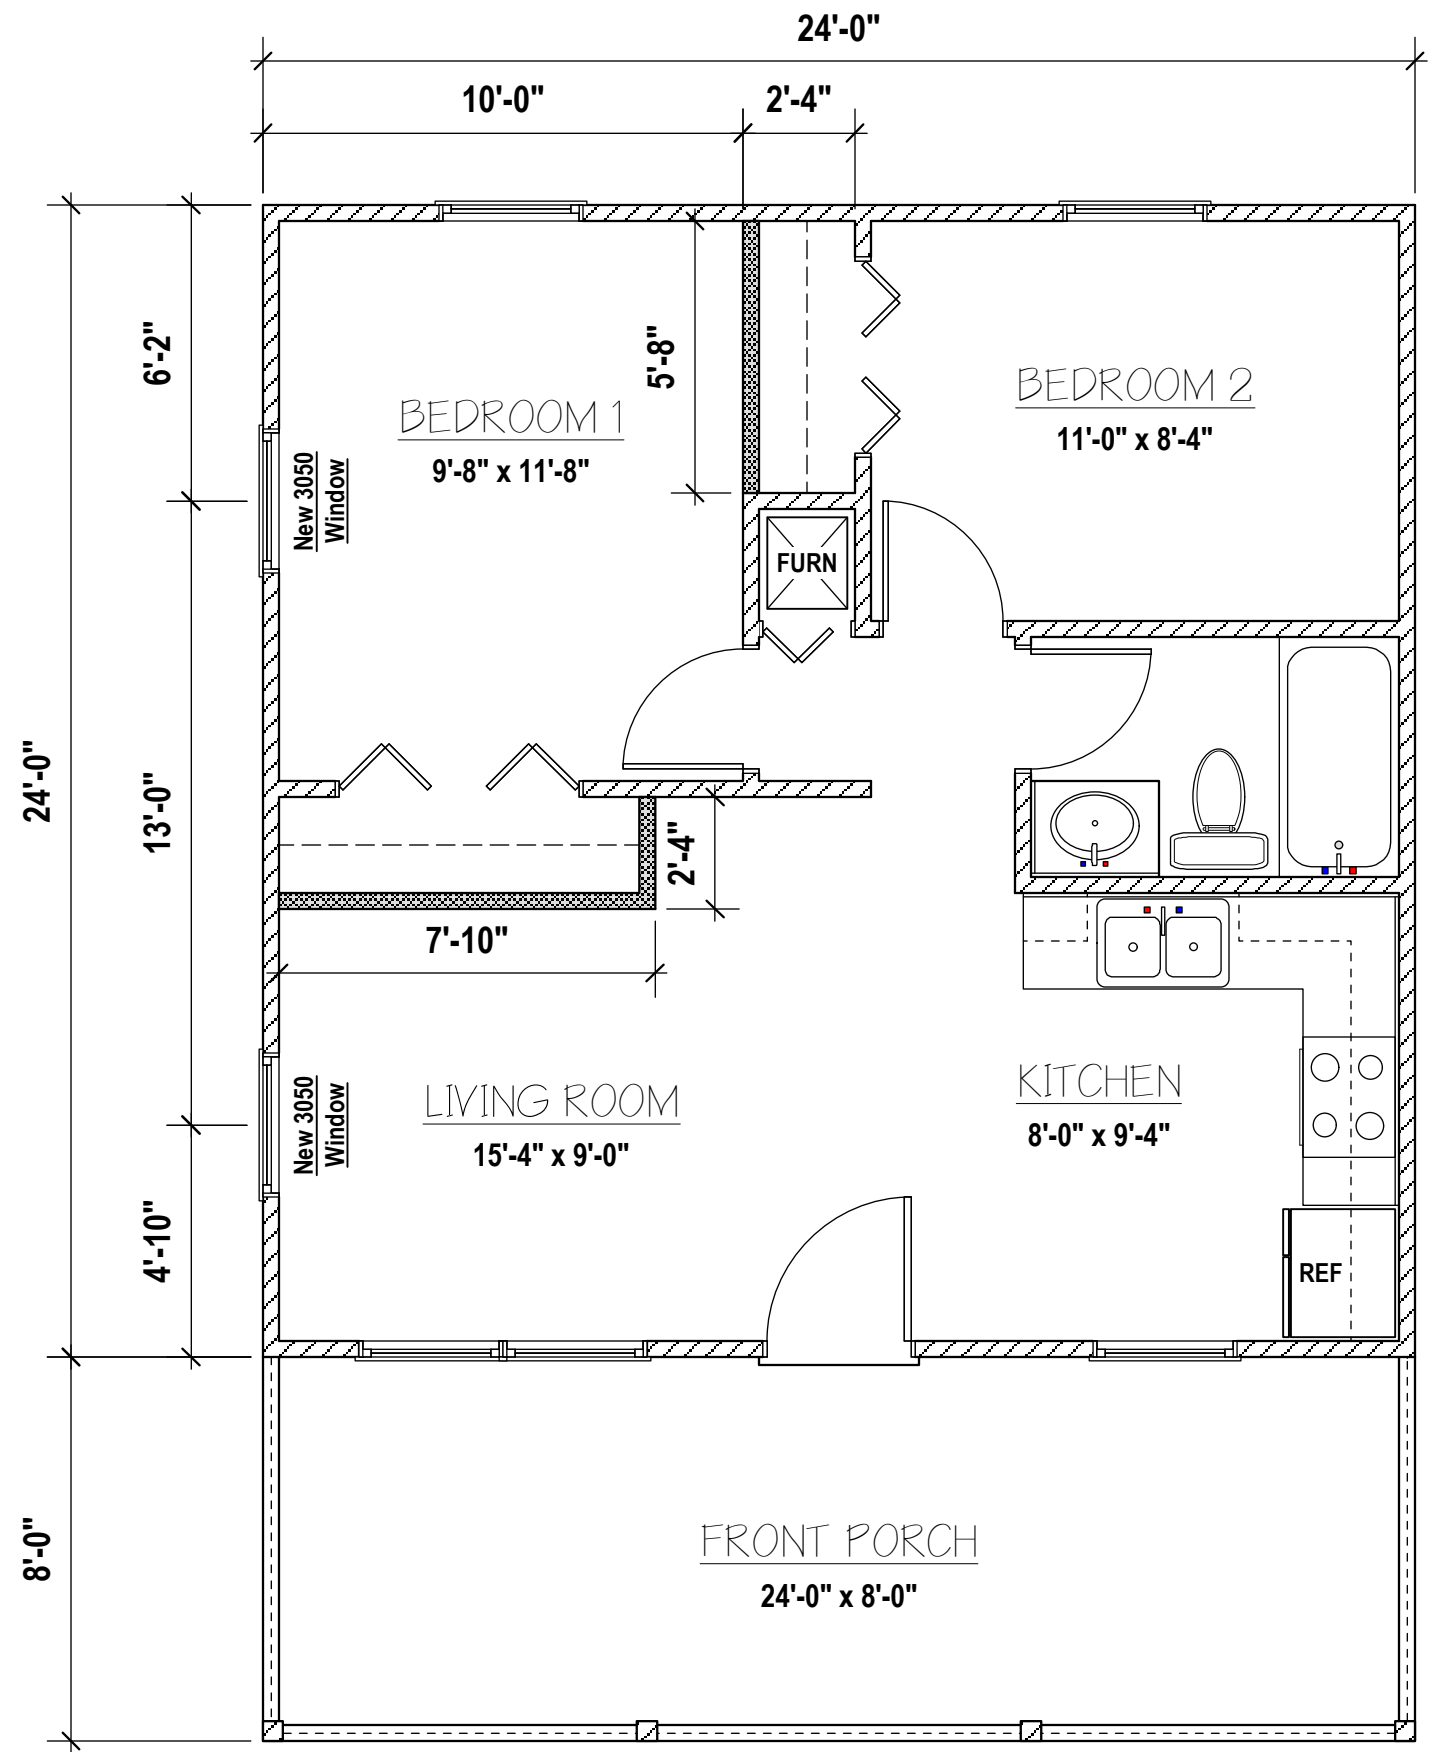

PROPOSED  
FLOOR PLAN

\* The minimum drawing size is 11" x 17"